


B棟 - 平面圖

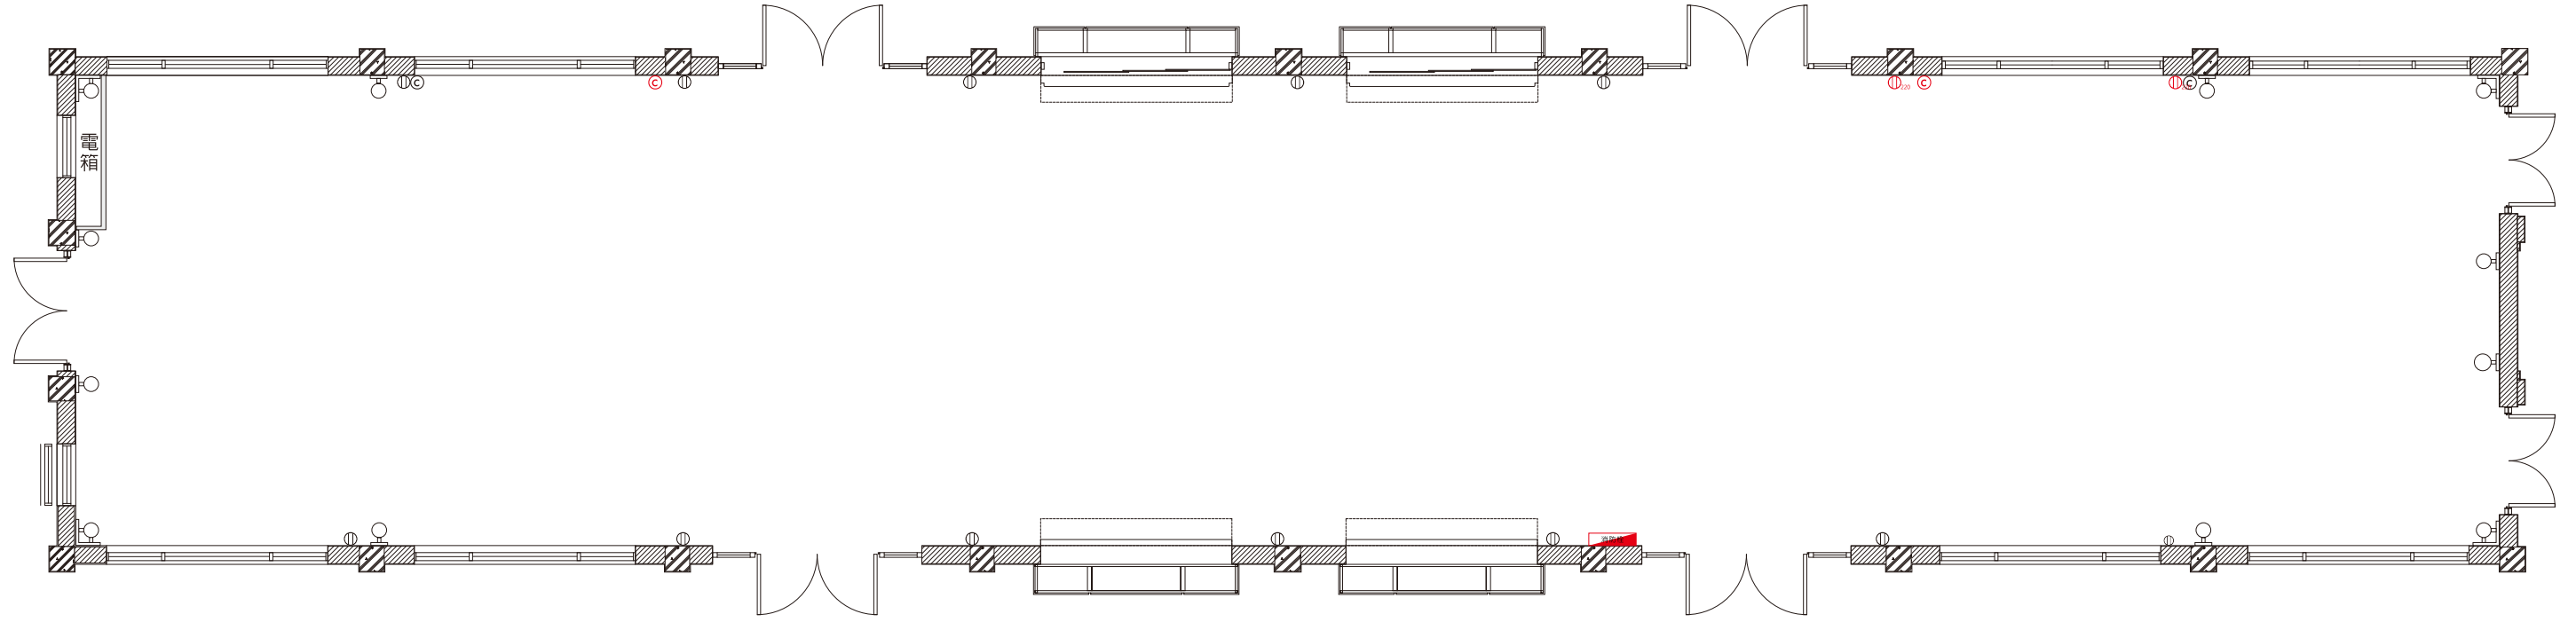


A3 S:1/100



- Ⓜ 110V插座
- Ⓜ₂₂₀ 220V插座
- ⓐ 網路插座
- ⓐ 滅火器
- 消防栓 室外消防栓

B棟 - 平面圖尺寸標示

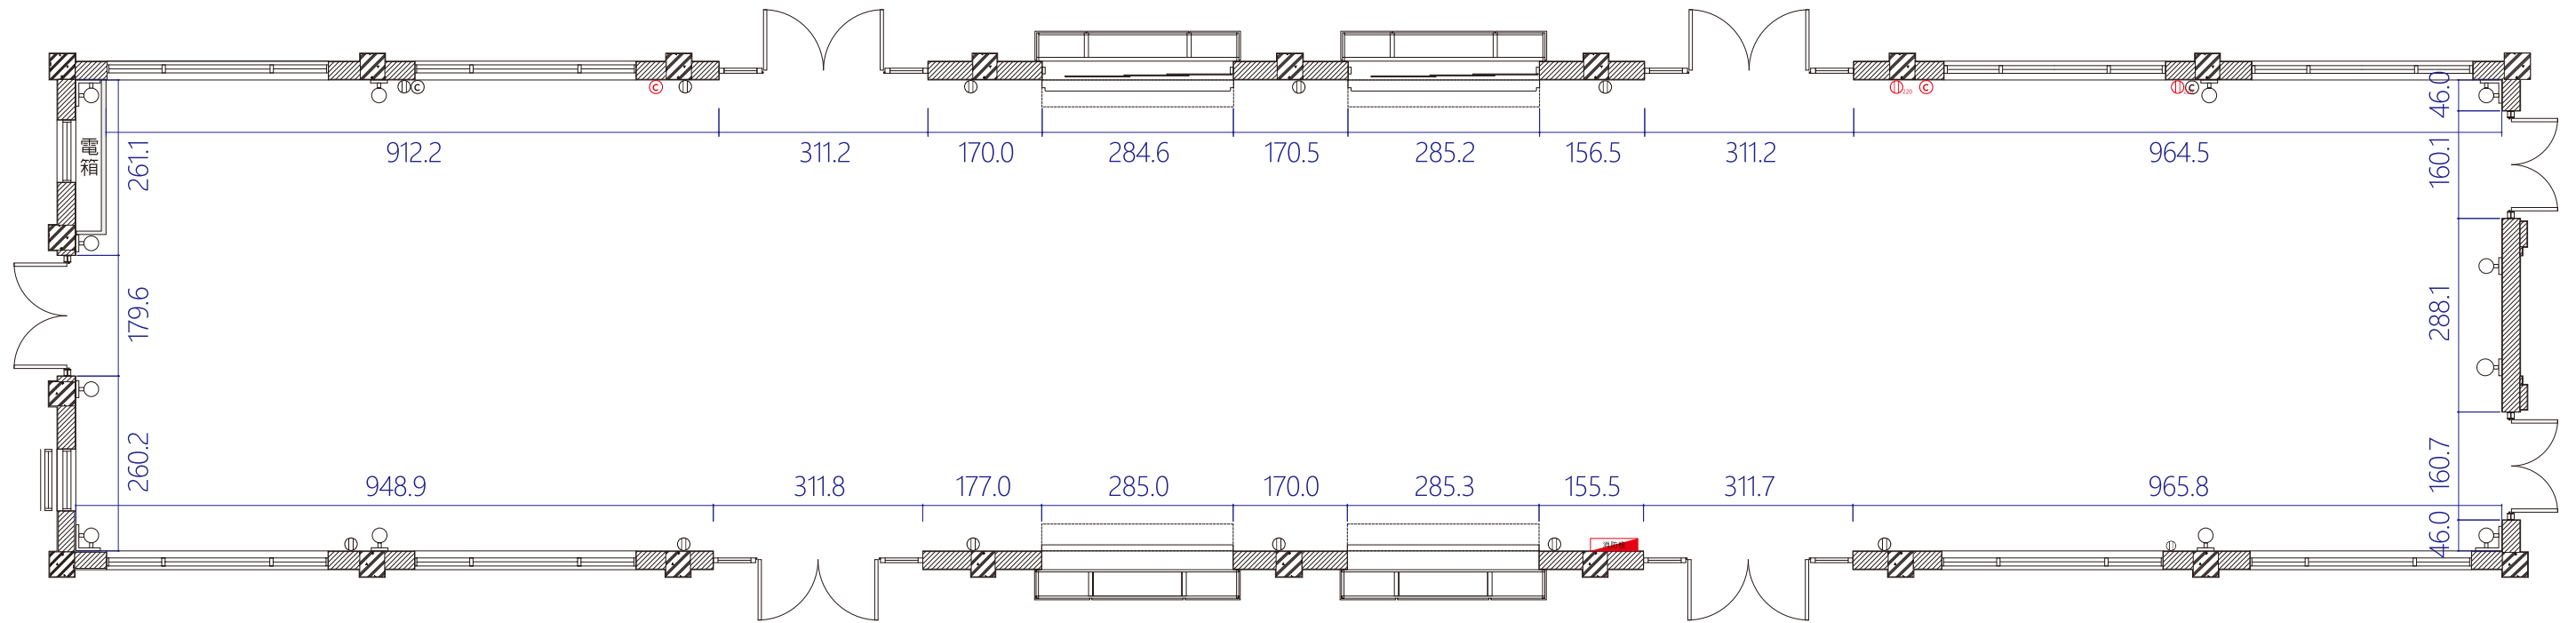


A3 S:1/100



- Ⓜ 110V插座
- Ⓜ₂₂₀ 220V插座
- Ⓒ 網路插座
- Ⓒ 滅火器
- 消防栓 室外消防栓

B棟 - 門窗尺寸標示

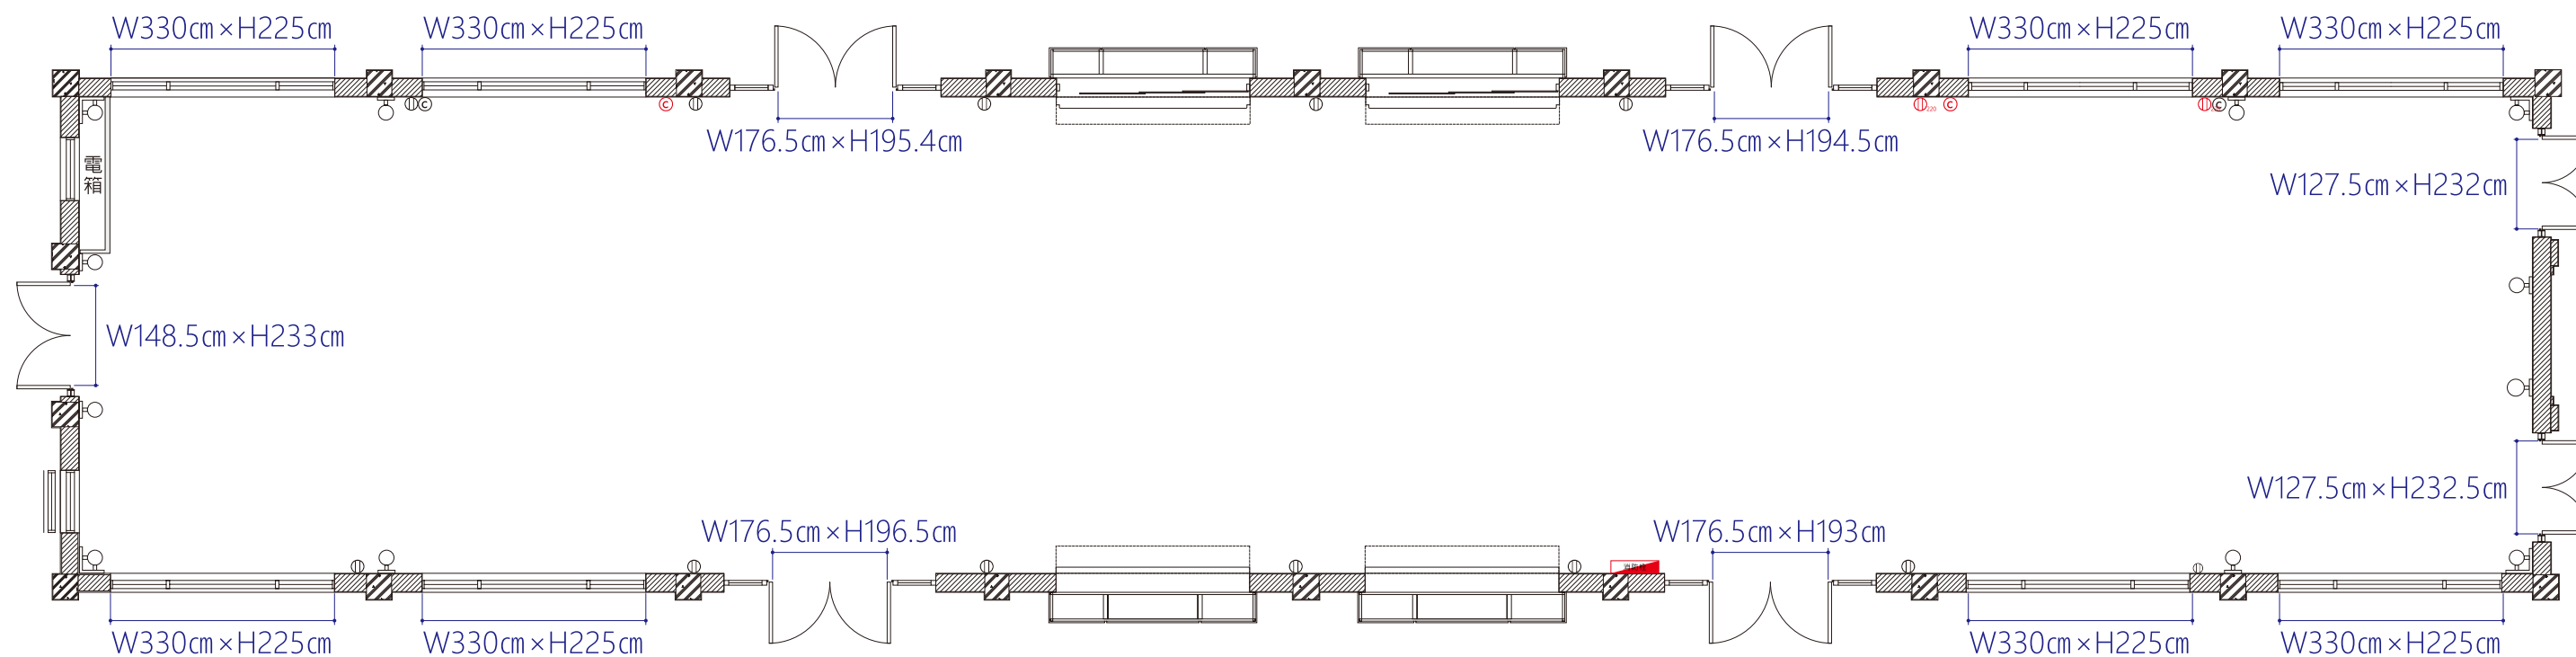

A3 S:1/100



-  110V插座
-  220V插座
-  網路插座
-  滅火器
-  室外消防栓