


M棟

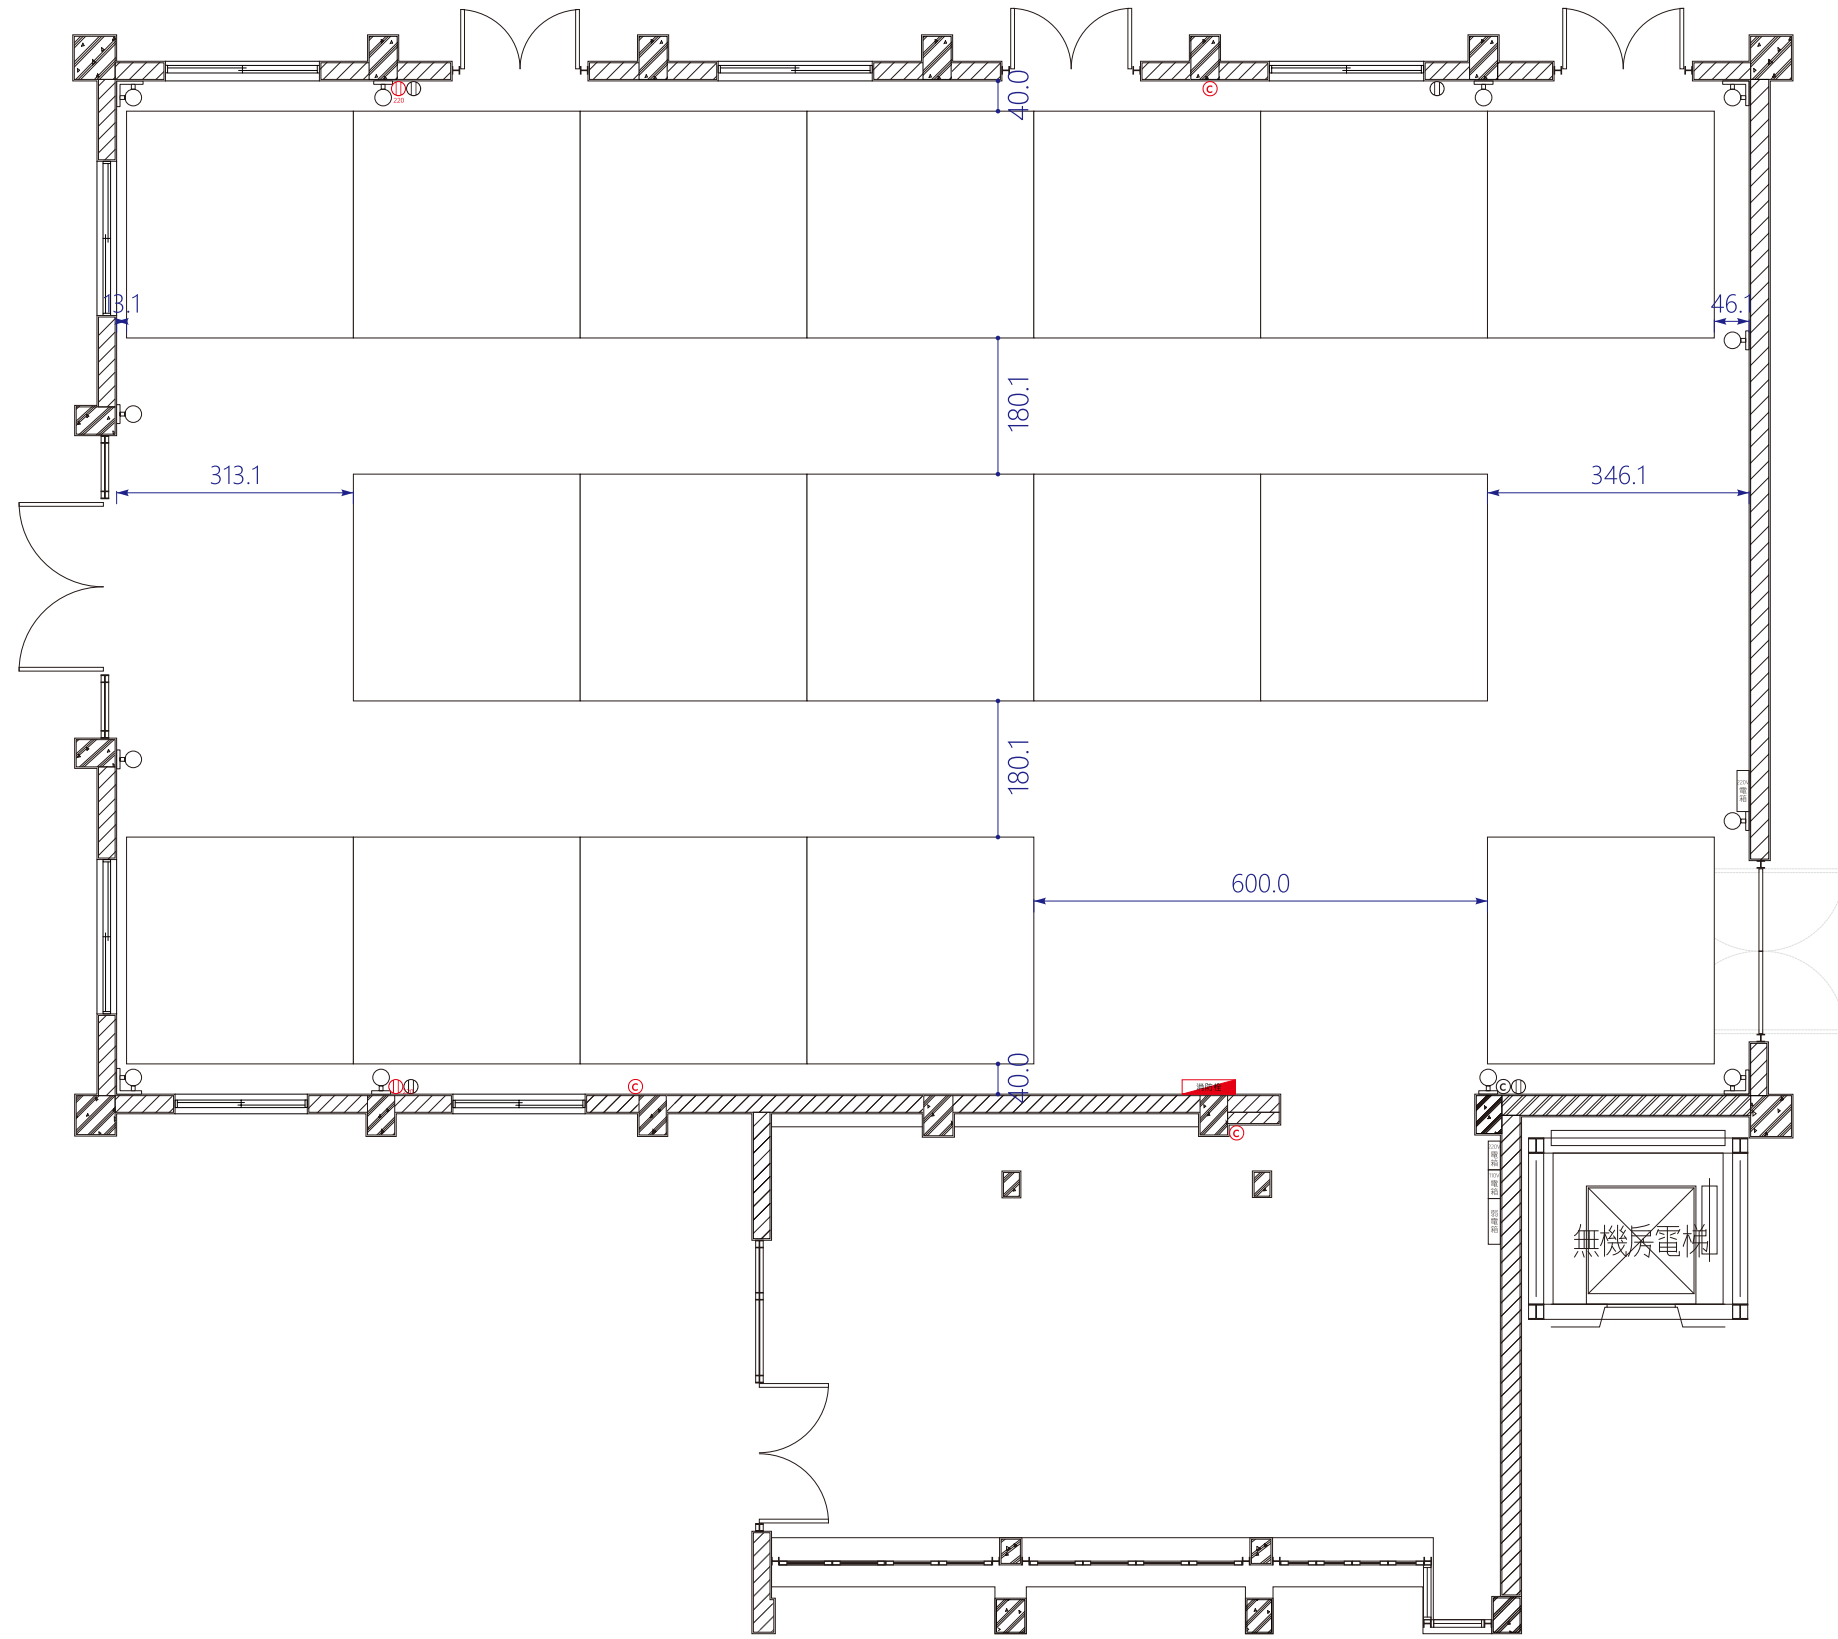

A3 S:1/100



- Ⓜ 110V插座
- Ⓜ₂₂₀ 220V插座
- ⓐ 網路插座
- ⓐ 滅火器
- 消防栓 消防栓

