


M棟 - 平面圖

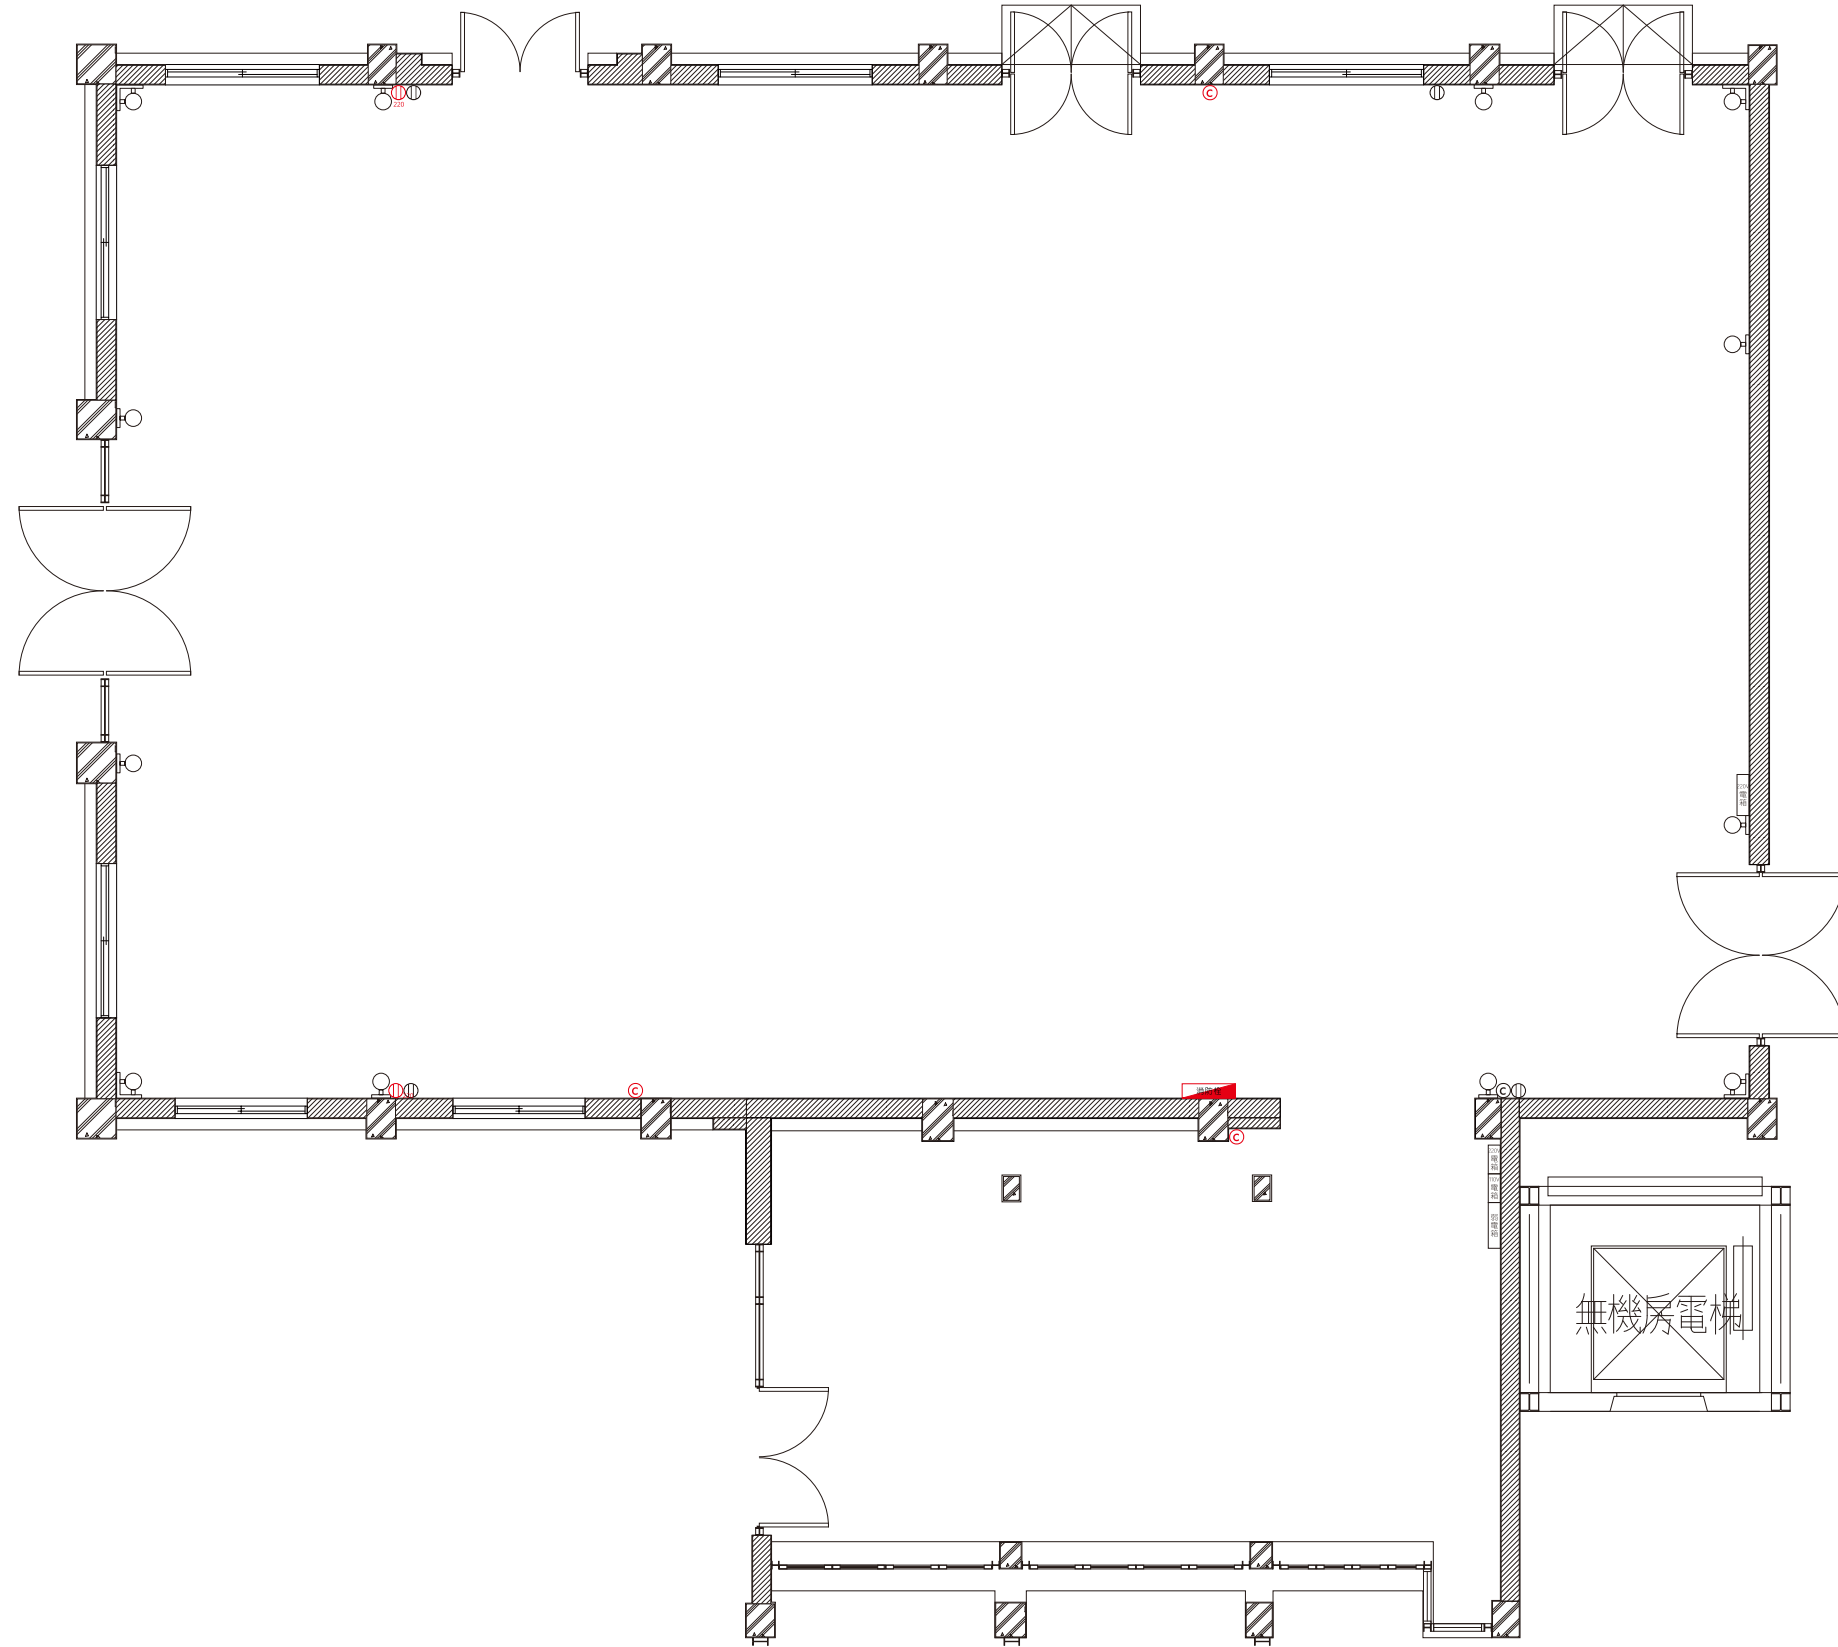


A3 S:1/100



- ⊖ 110V插座
- ⊖₂₂₀ 220V插座
- ⊙ 網路插座
- ⊙ 滅火器
- 消防栓 室外消防栓

M棟 - 門窗尺寸標示

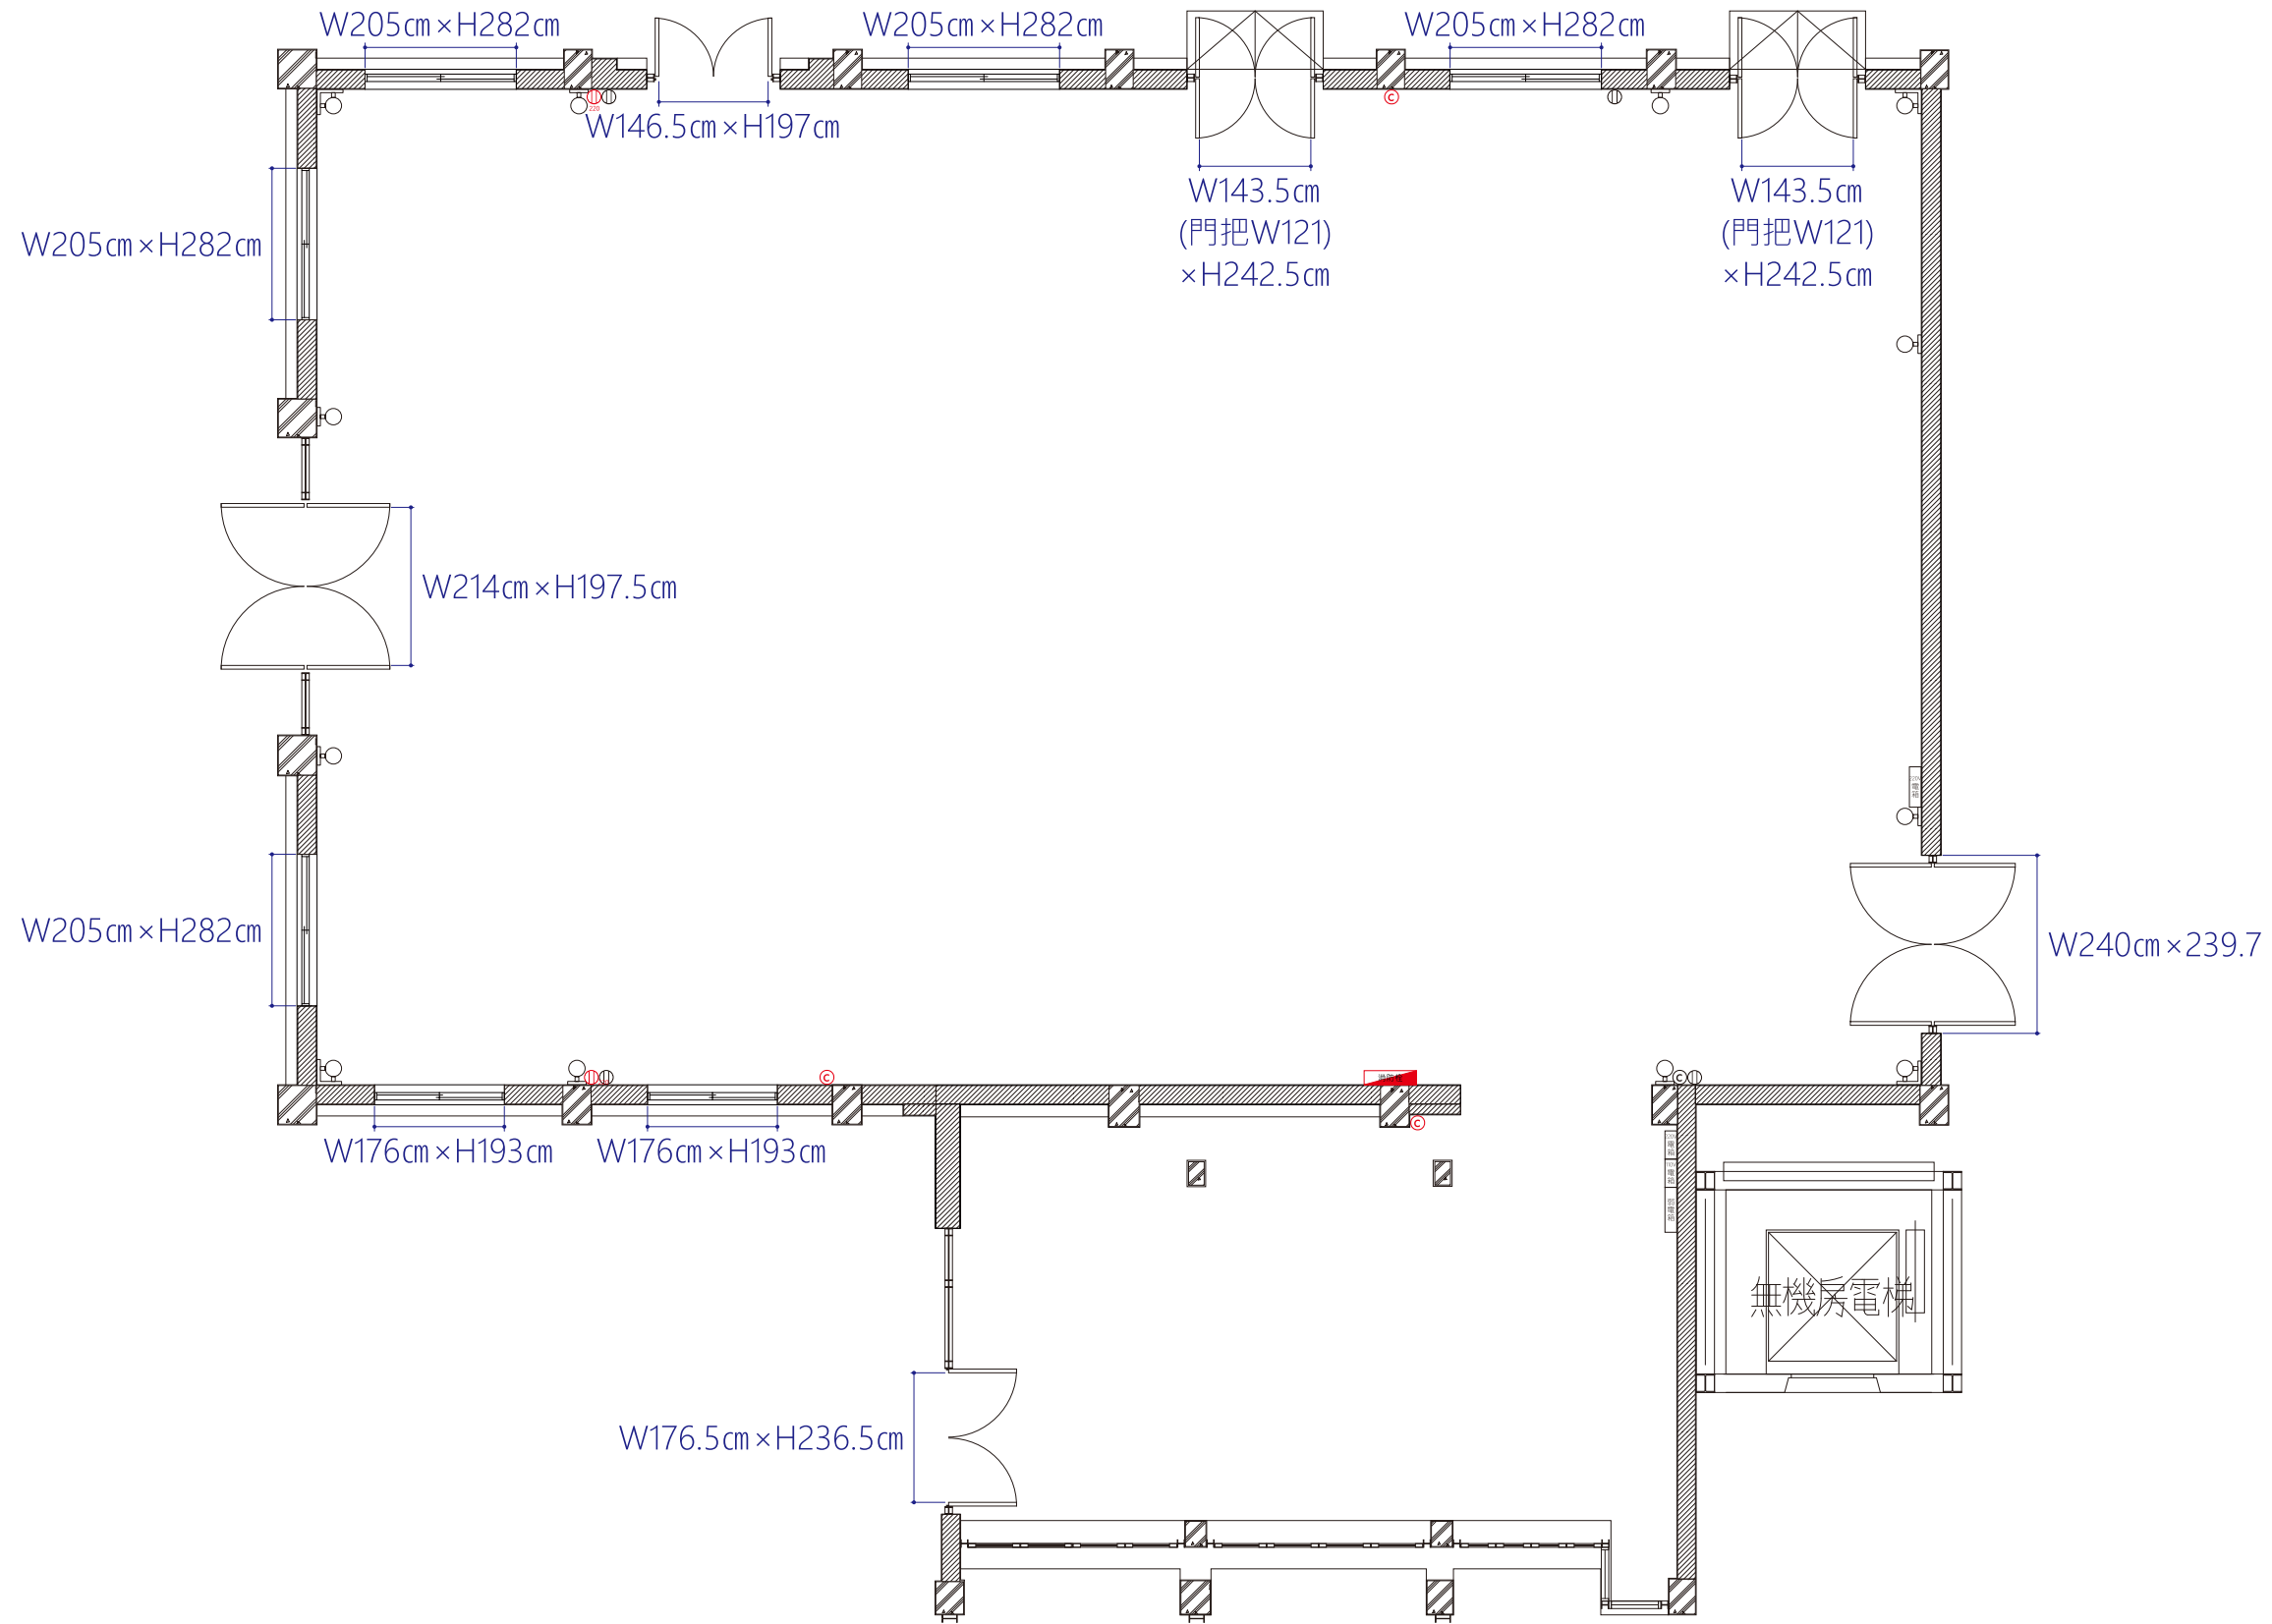

A3 S:1/100



-  110V插座
-  220V插座
-  網路插座
-  滅火器
-  消防栓 室外消防栓