



# M棟

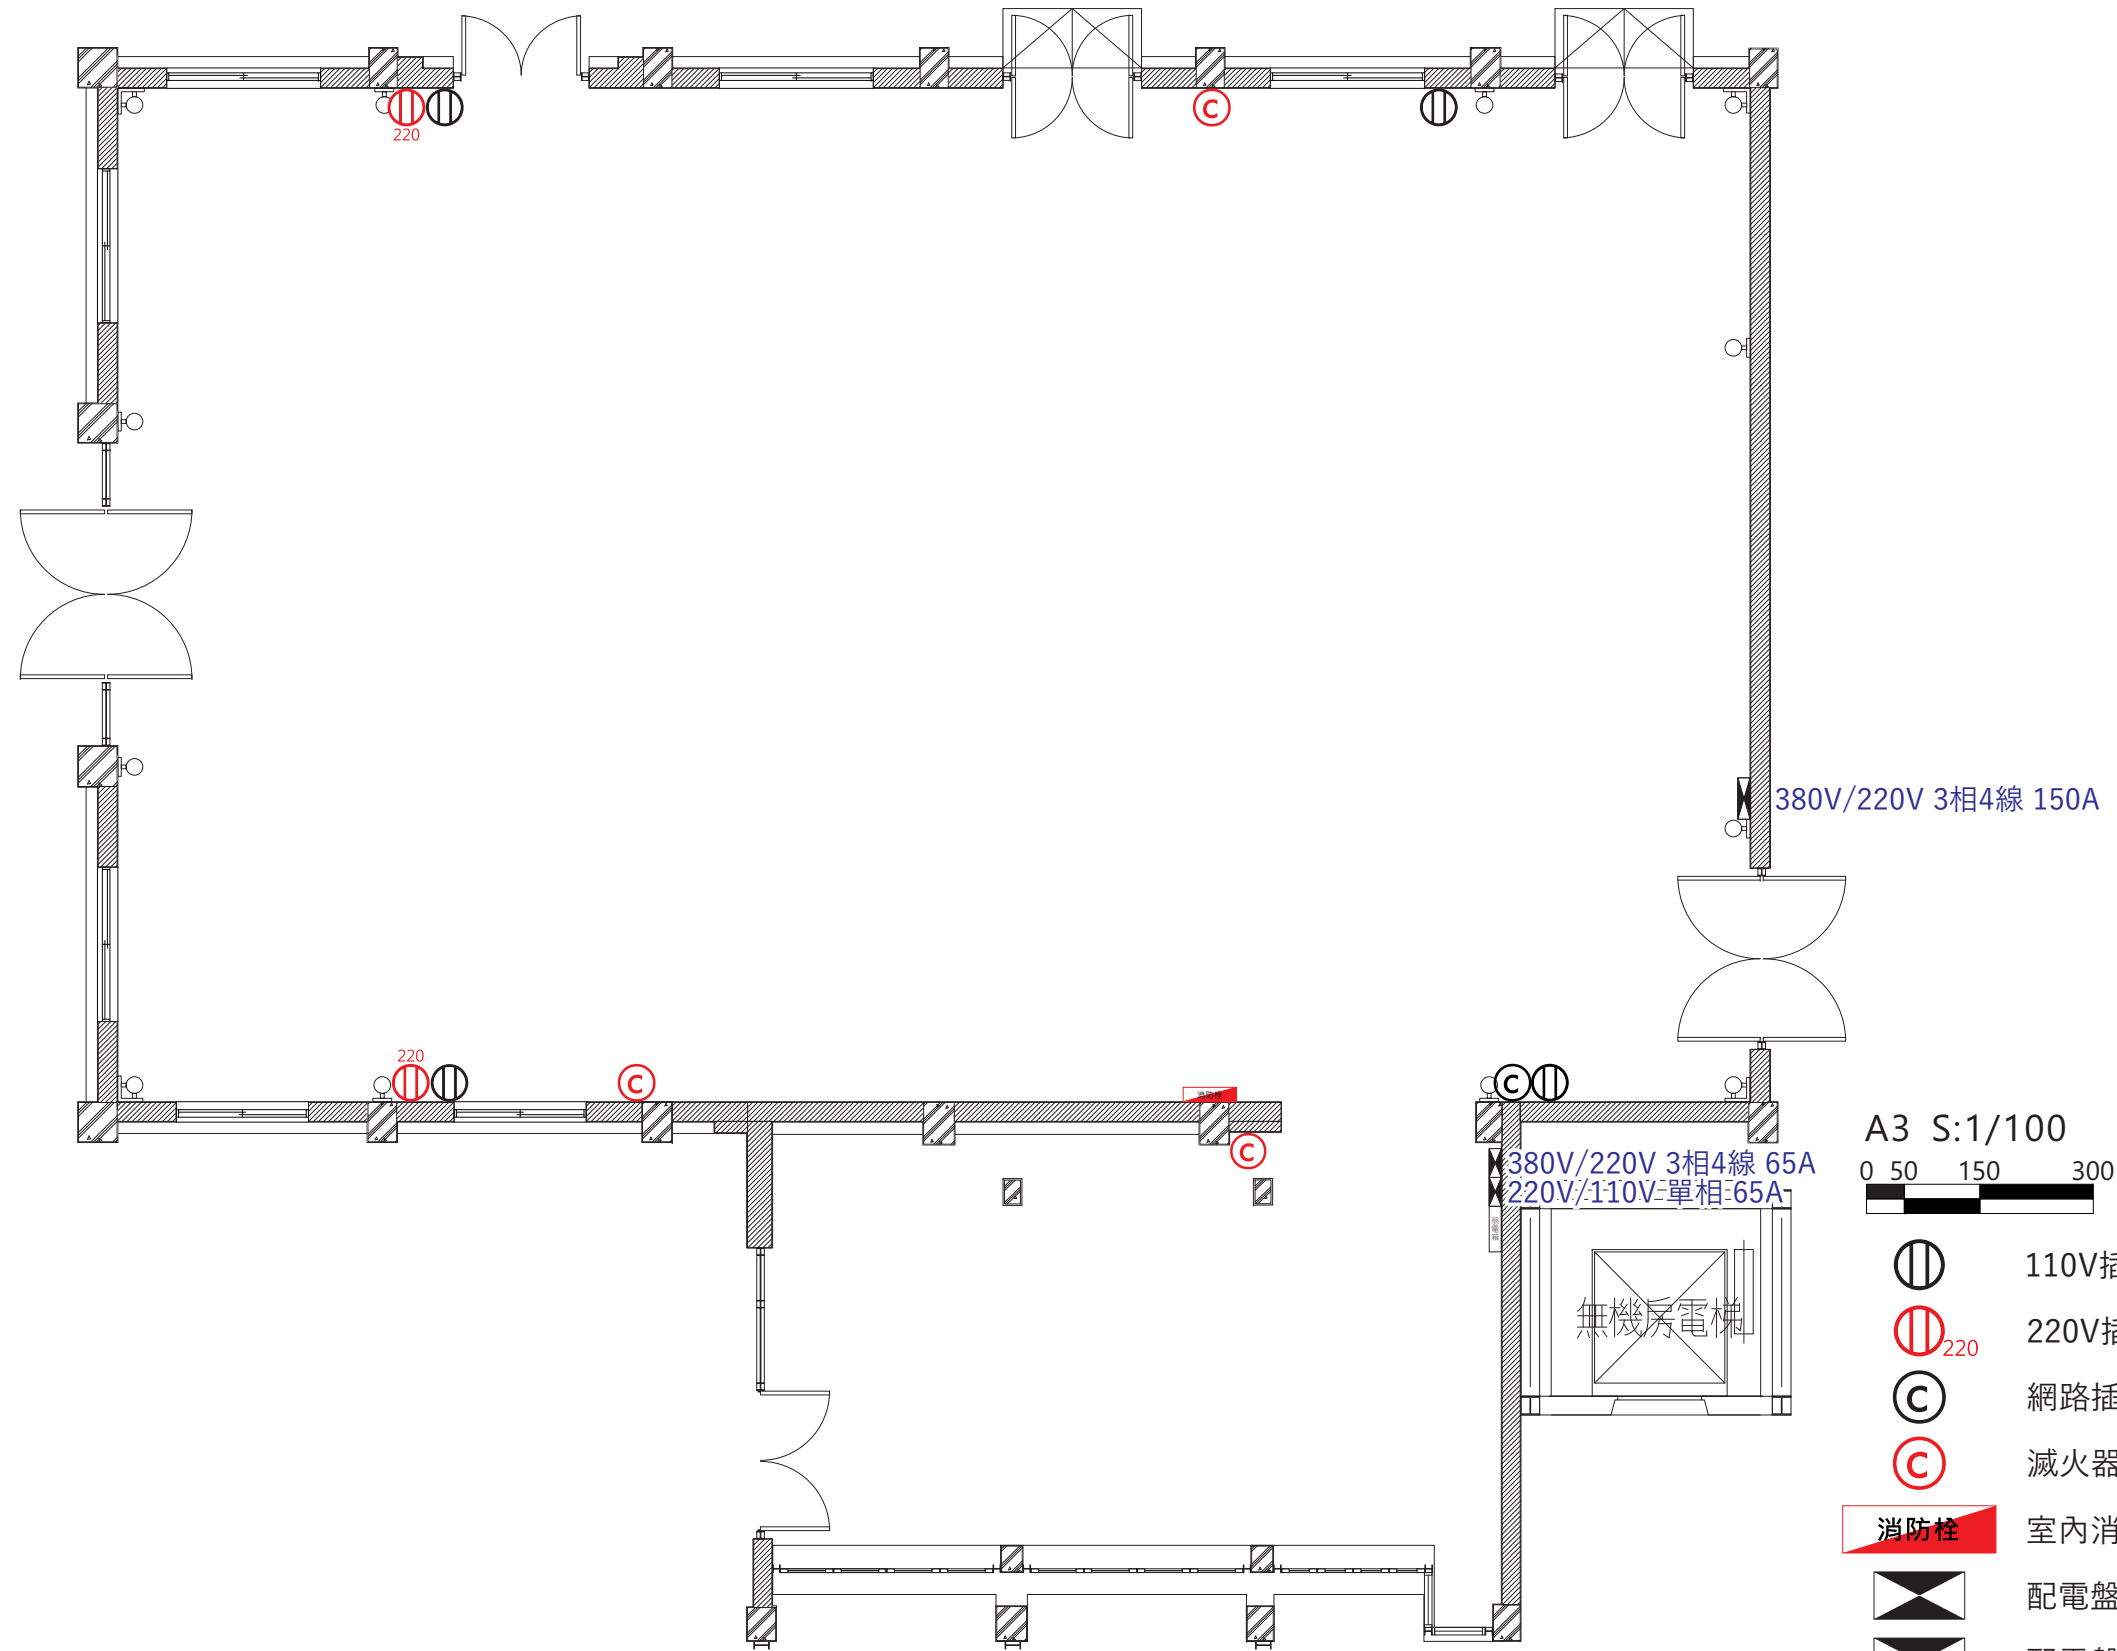

-  110V插座
-  220V插座
-  網路插座
-  滅火器
-  消防栓 室內消防栓
-  配電盤 380V/220V 3相4線150A
-  配電盤 380V/220V 3相4線65A
-  配電盤 220V/110V 單相65A

# M棟 - 平面圖尺寸標示

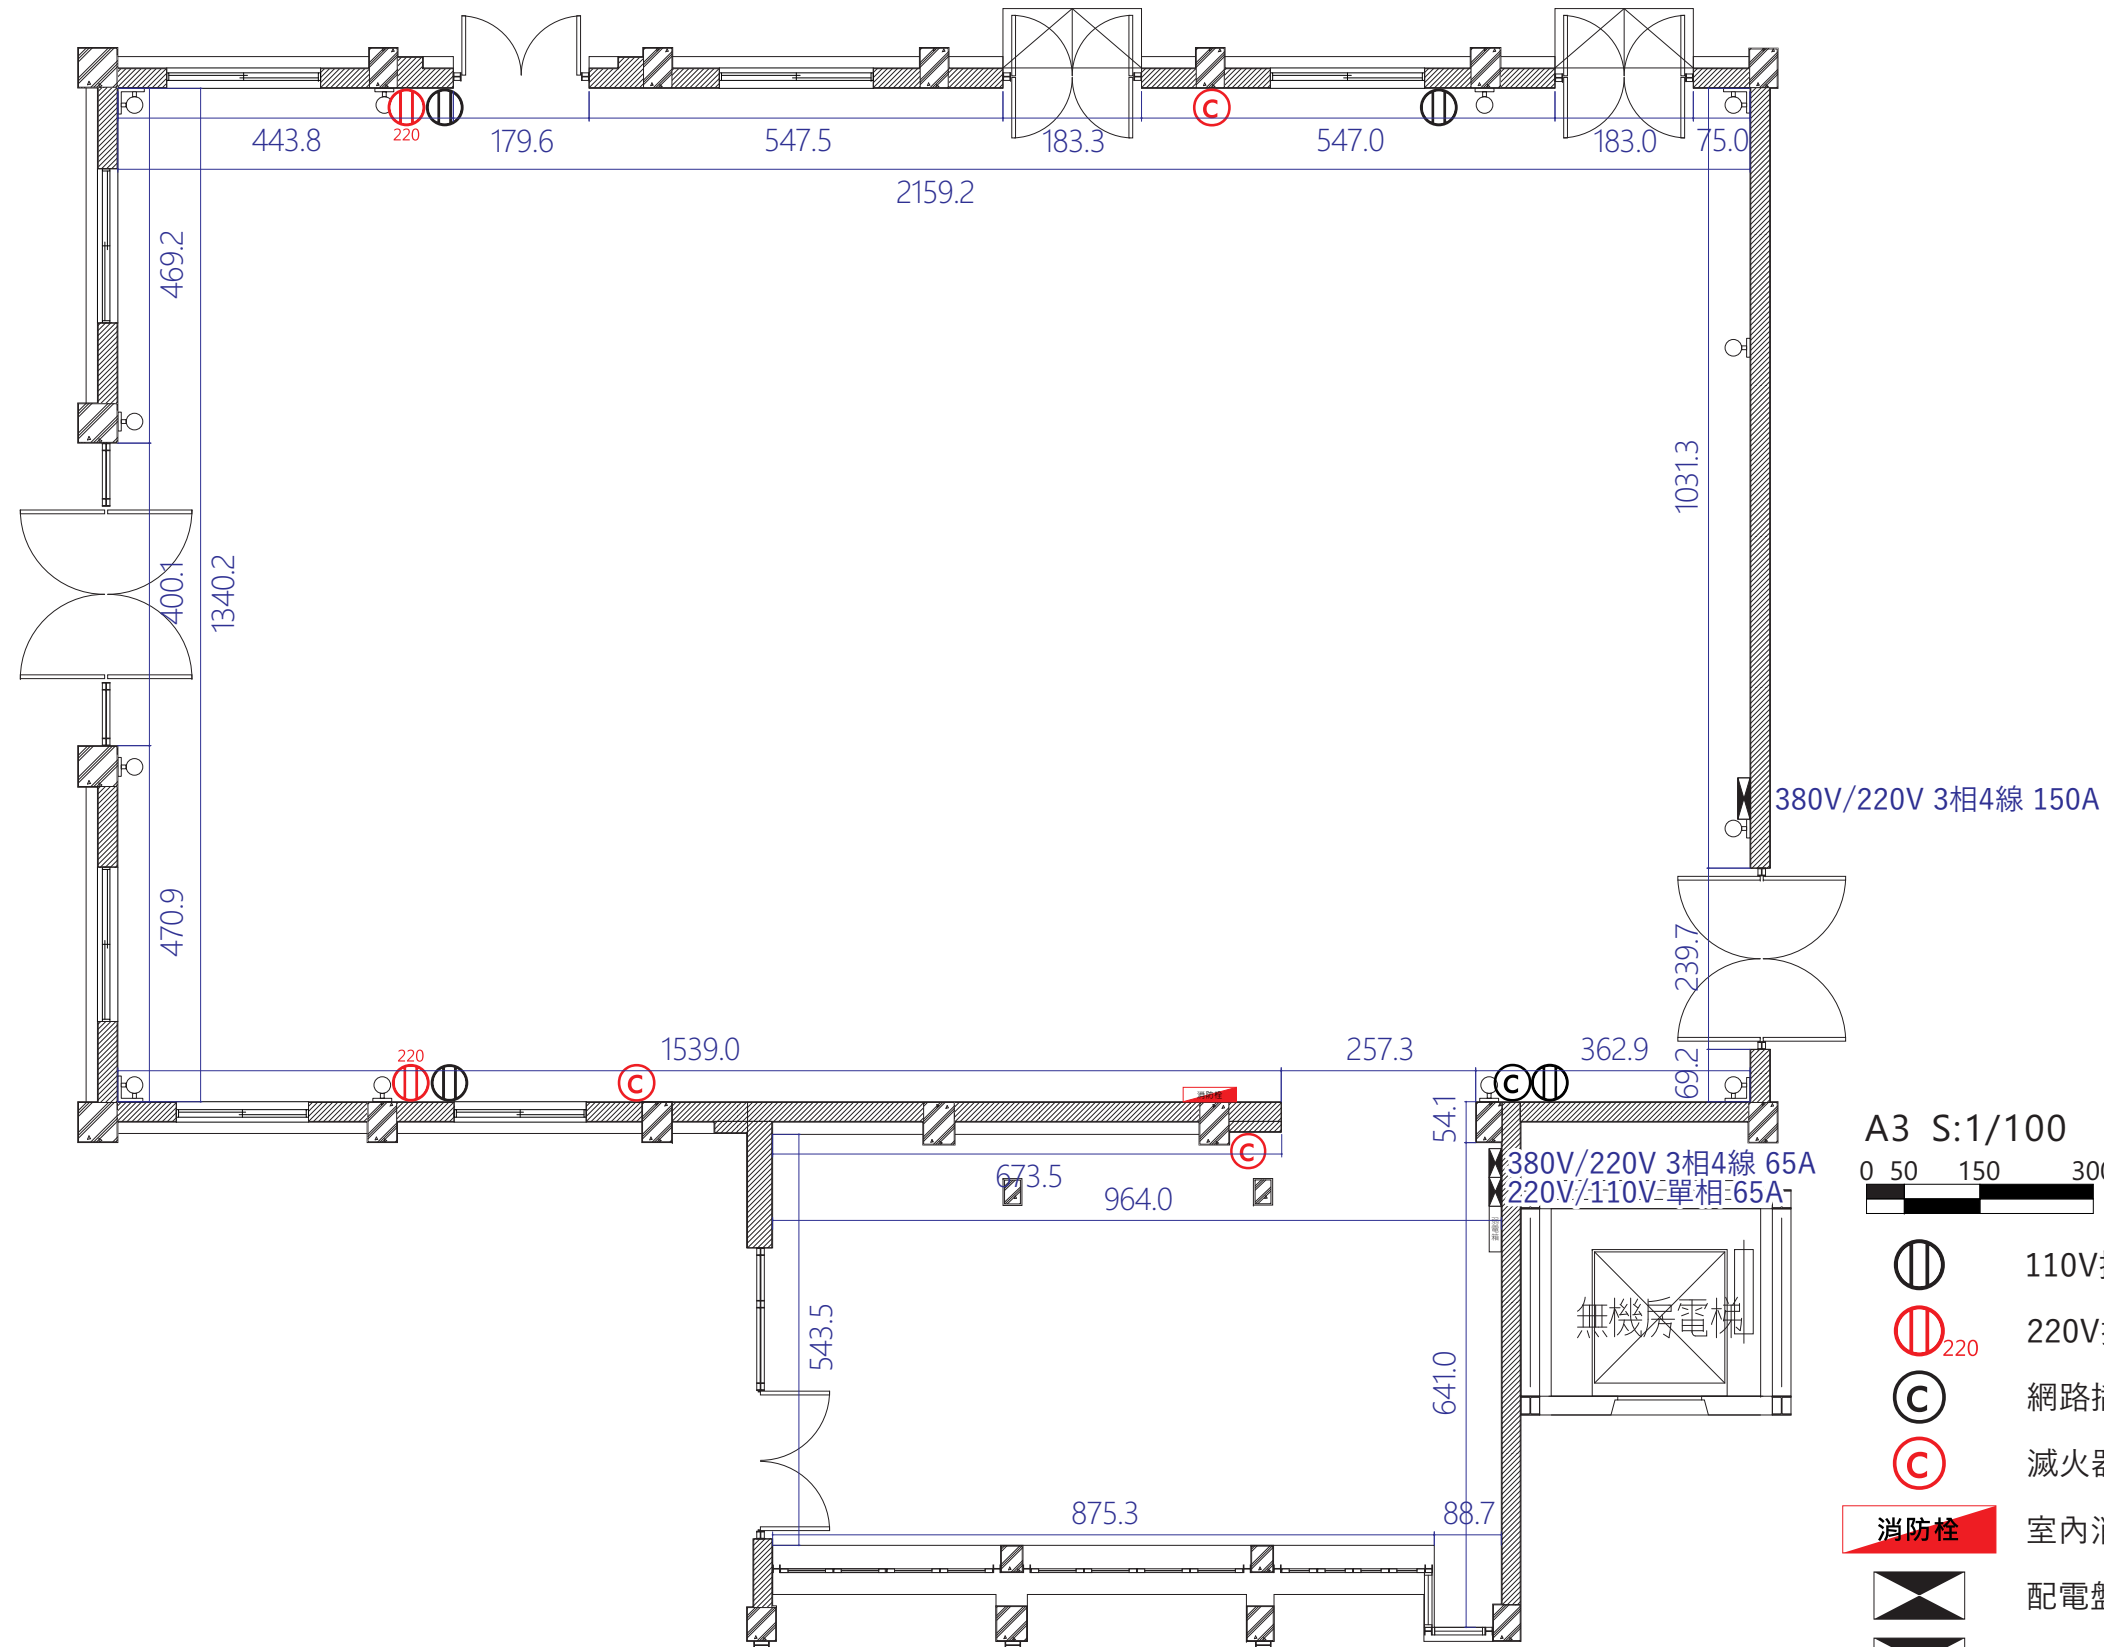


A3 S:1/100




-  110V插座
-  220V插座
-  網路插座
-  滅火器
-  消防栓 室內消防栓
-  配電盤 380V/220V 3相4線150A
-  配電盤 380V/220V 3相4線65A
-  配電盤 220V/110V 單相65A

# M棟 - 門窗尺寸標示

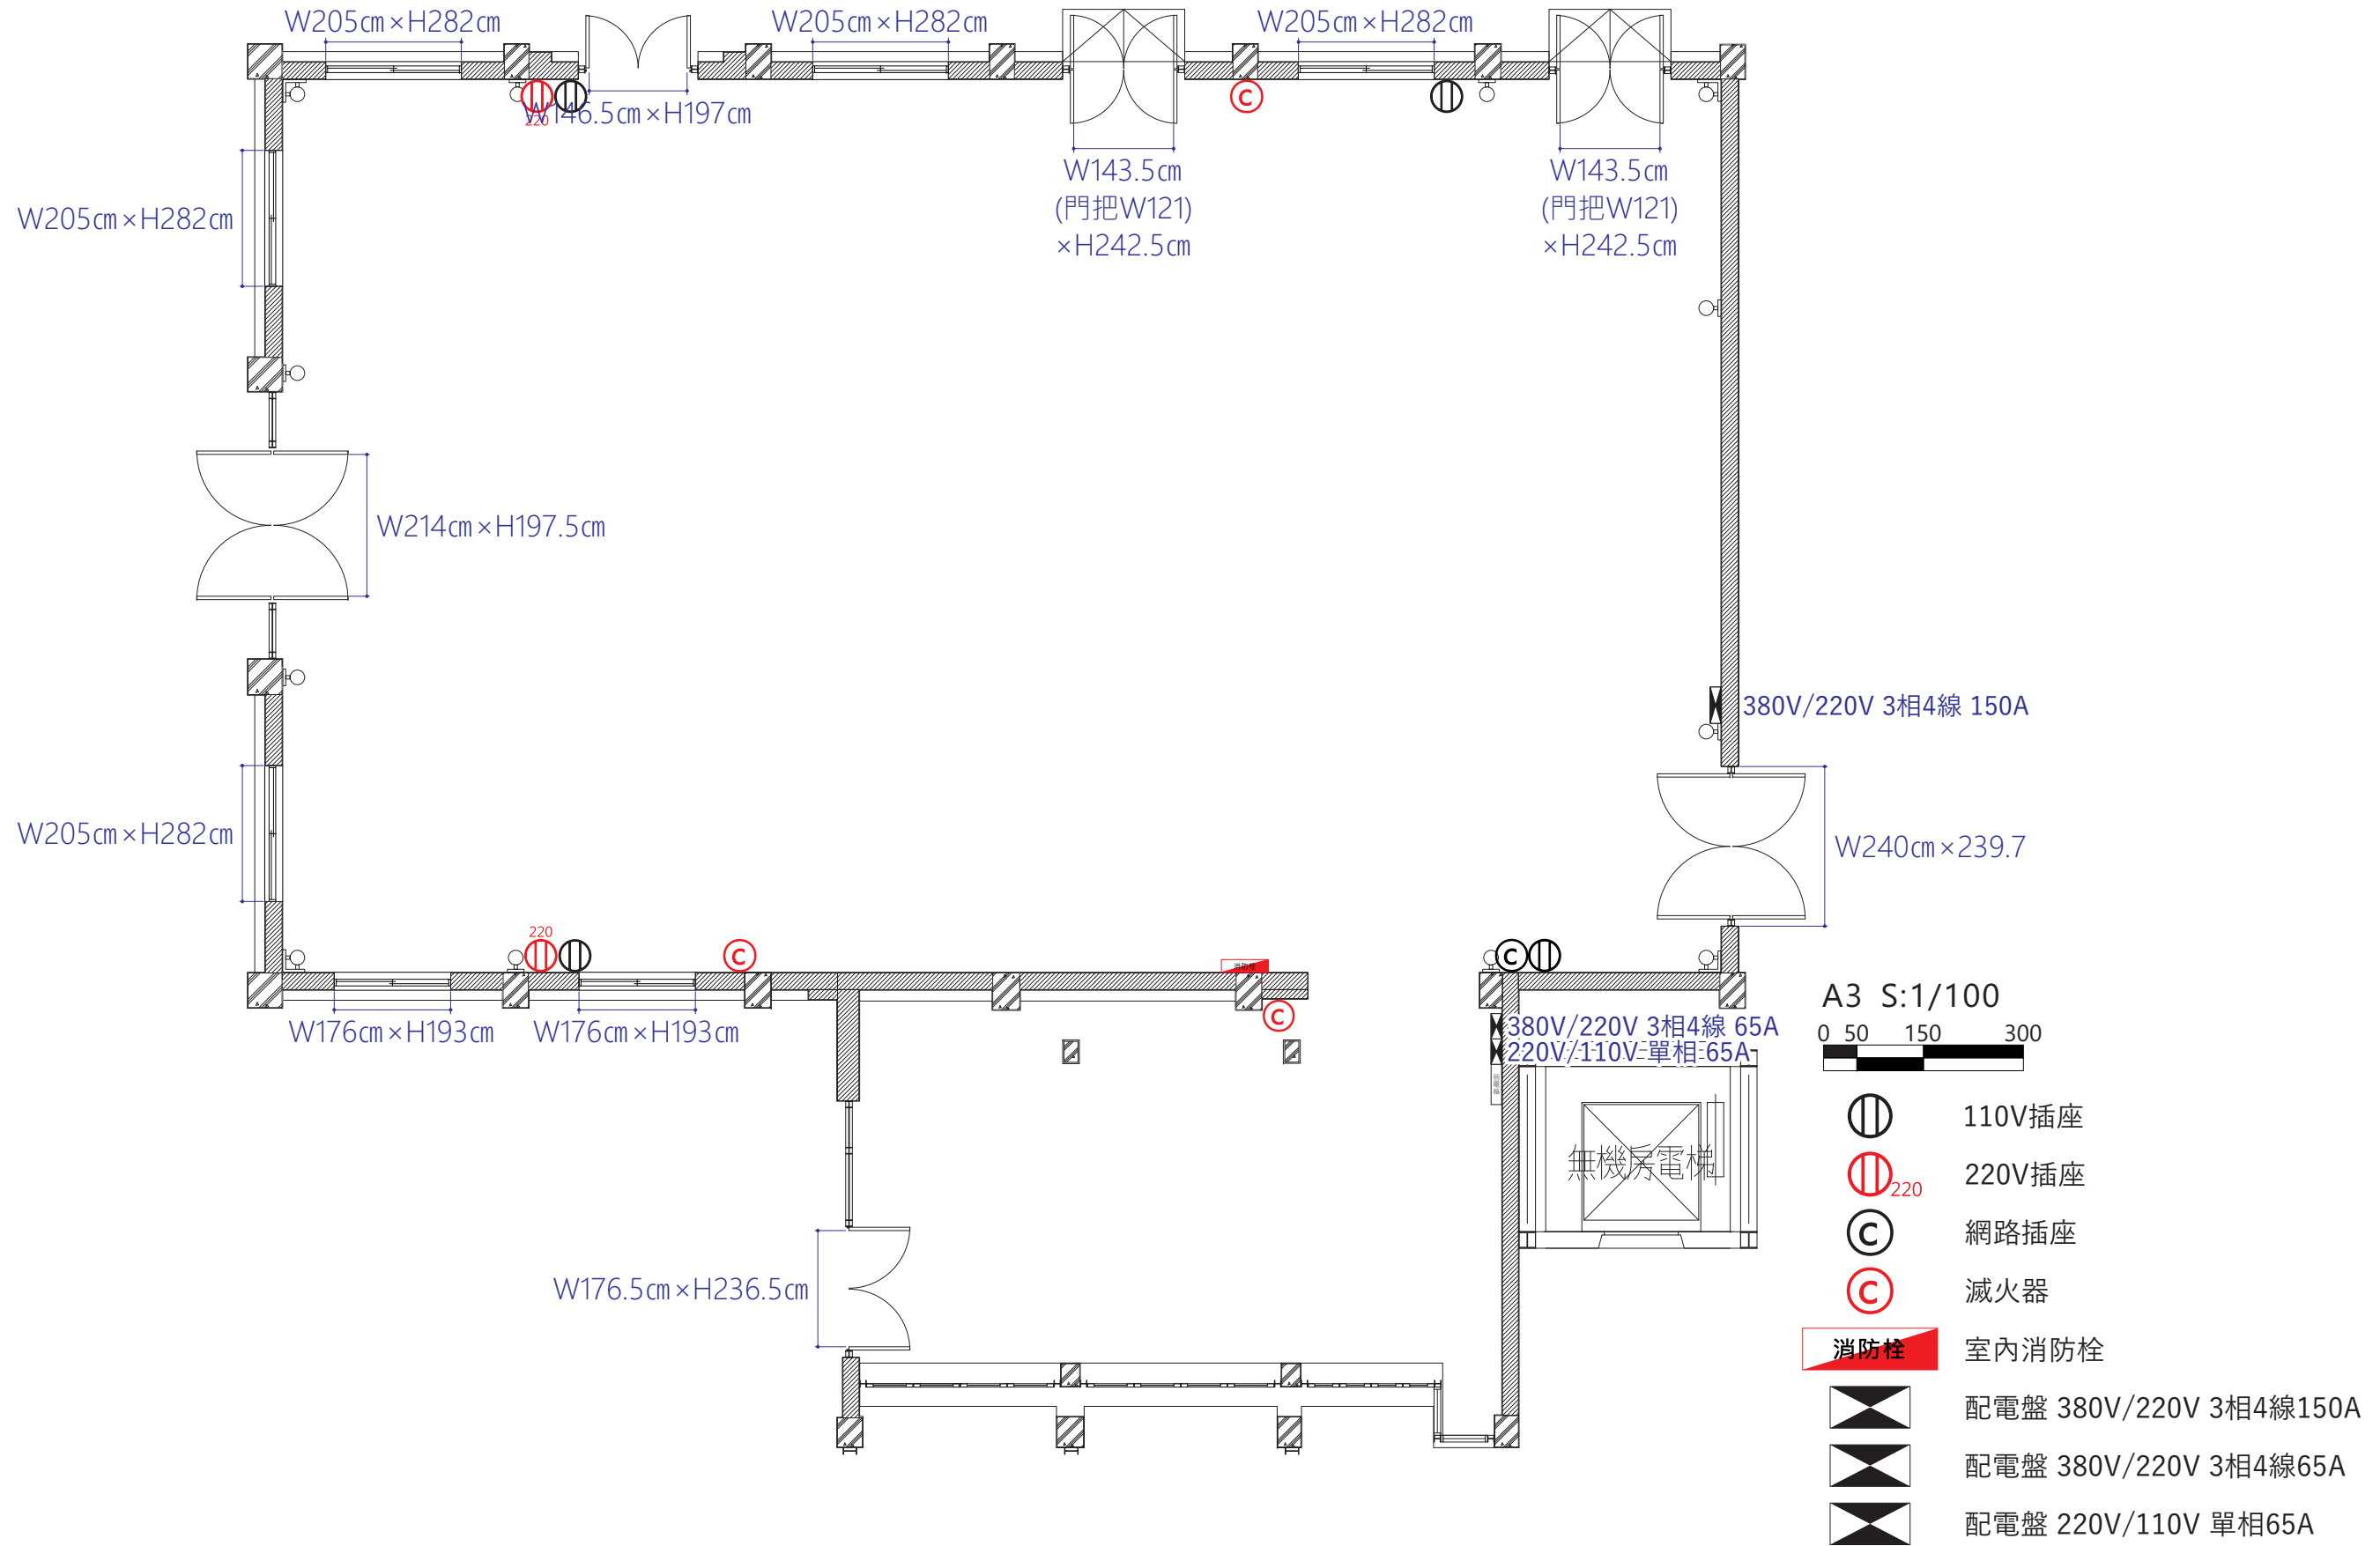

# M棟 - 壁插迴路圖

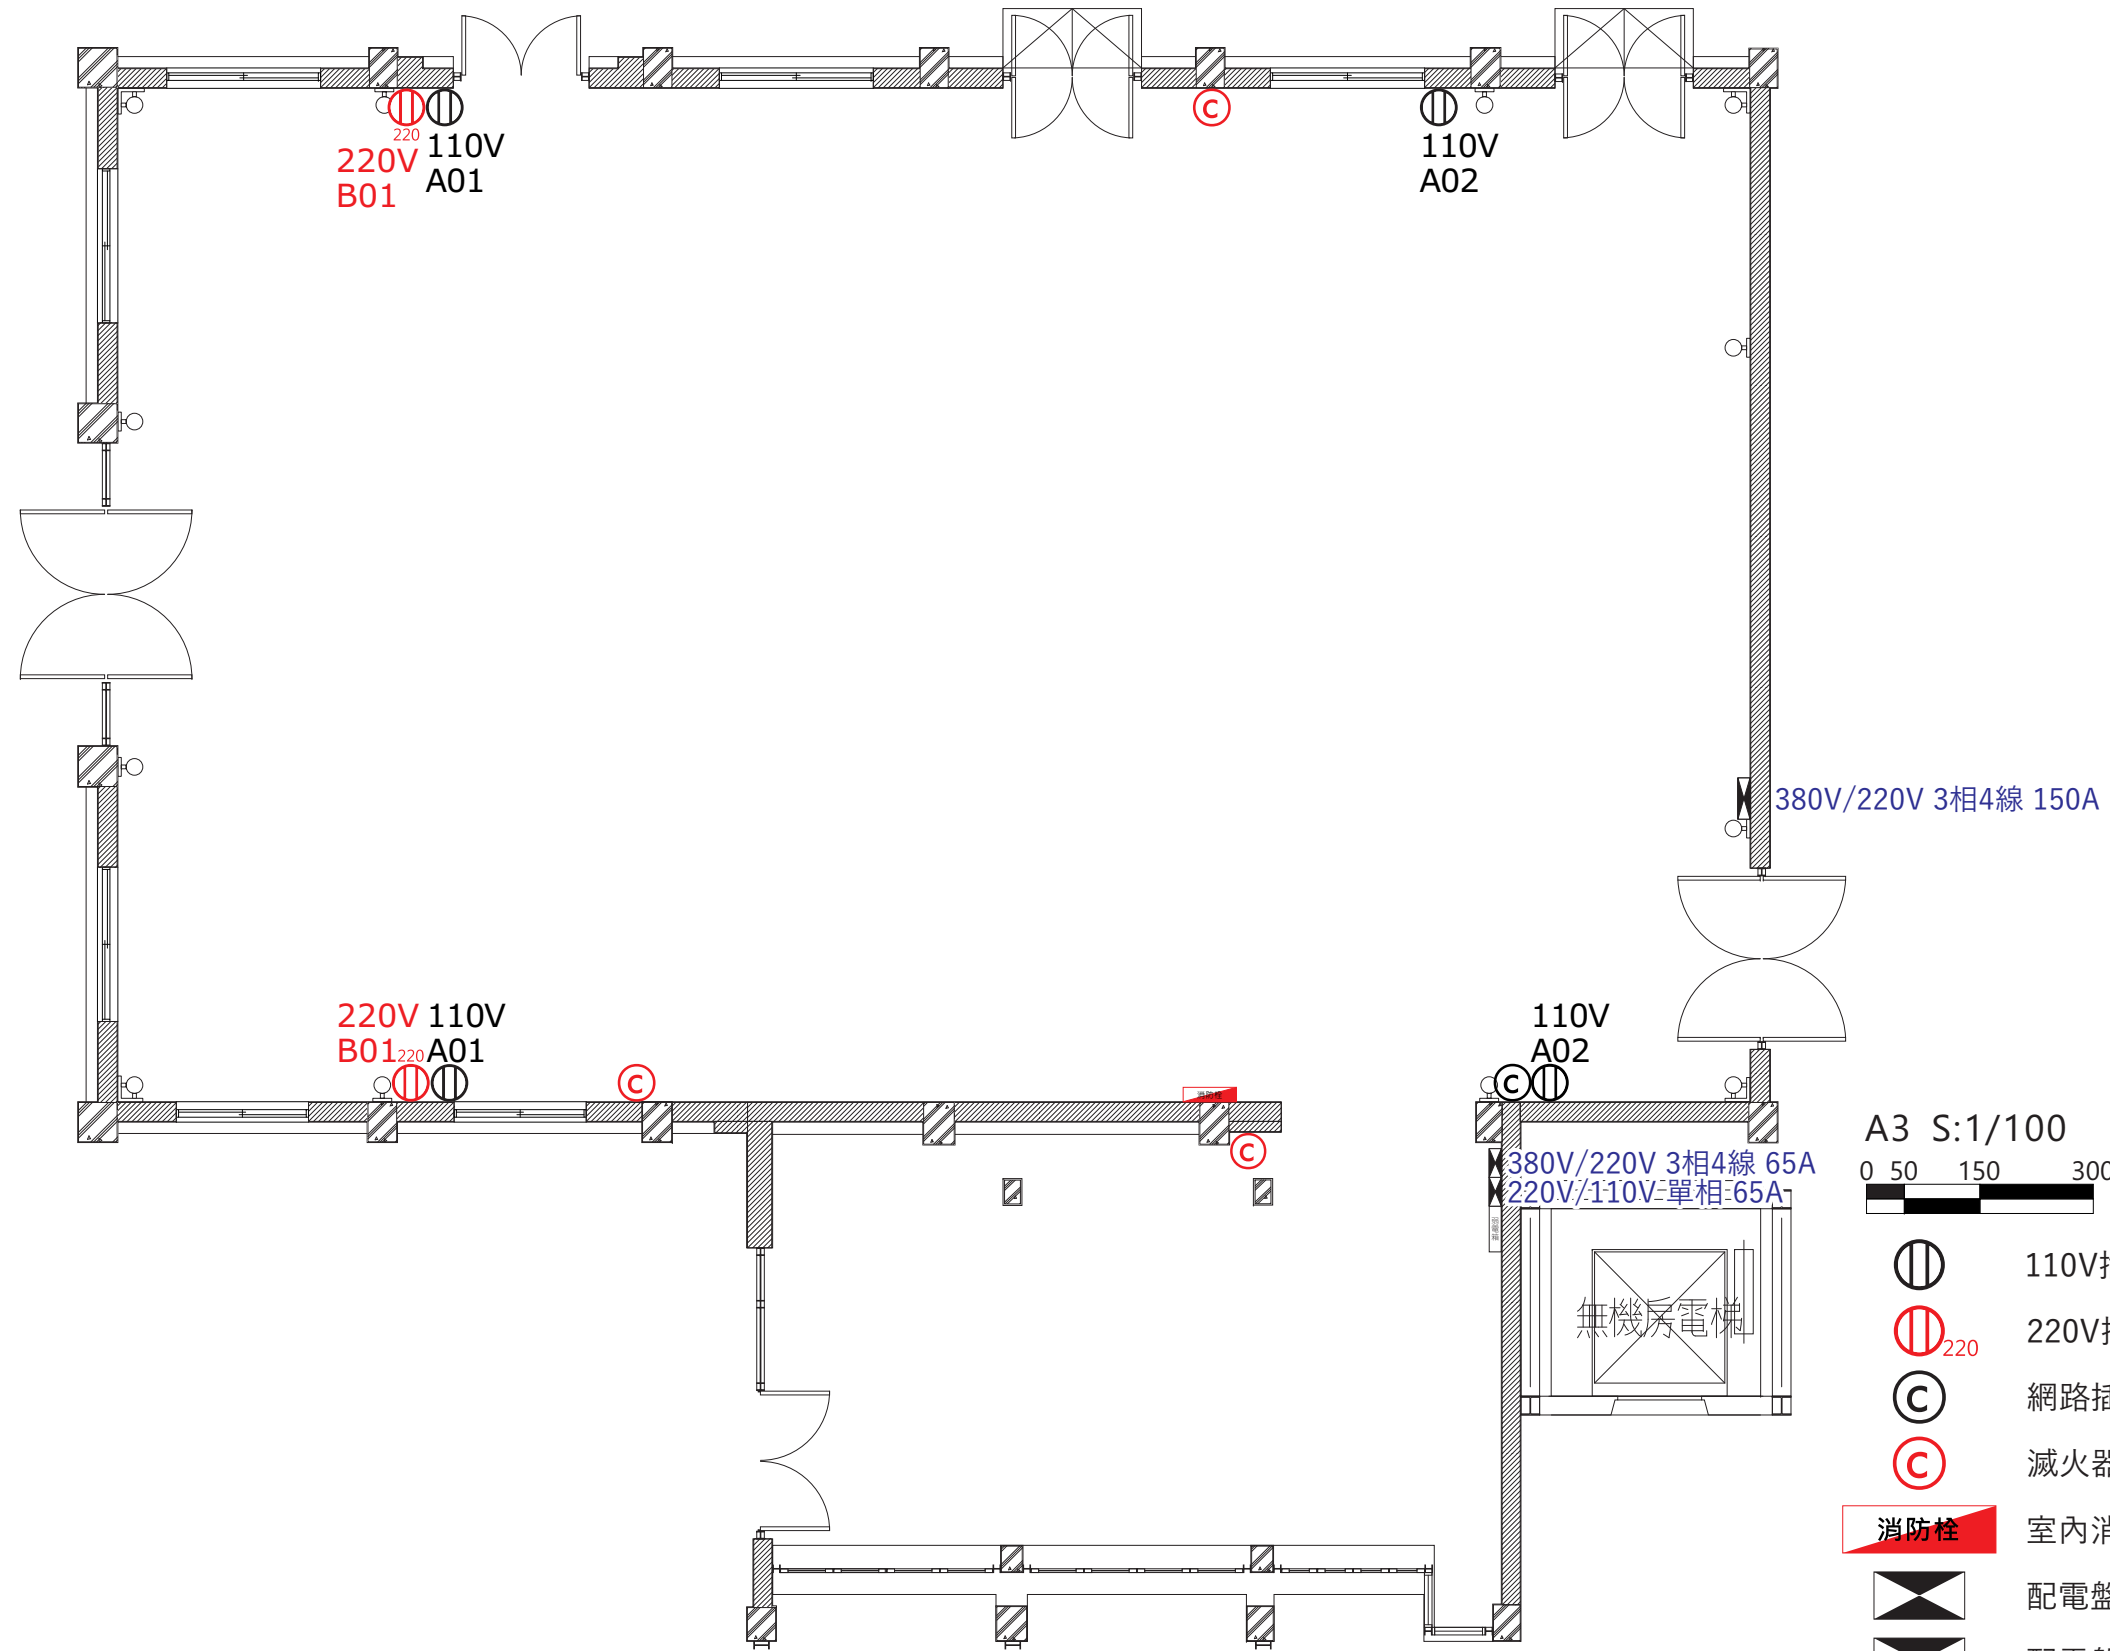

A3 S:1/100  
0 50 150 300

-  110V插座 - 共計 2 迴, 每迴路15A
-  220V插座 - 共計 1 迴, 每迴路20A
-  網路插座
-  滅火器
-  消防栓 室內消防栓
-  配電盤 380V/220V 3相4線150A
-  配電盤 380V/220V 3相4線65A
-  配電盤 220V/110V 單相65A